



PIKES PEAK ROADWAY IMPROVEMENT PROJECT

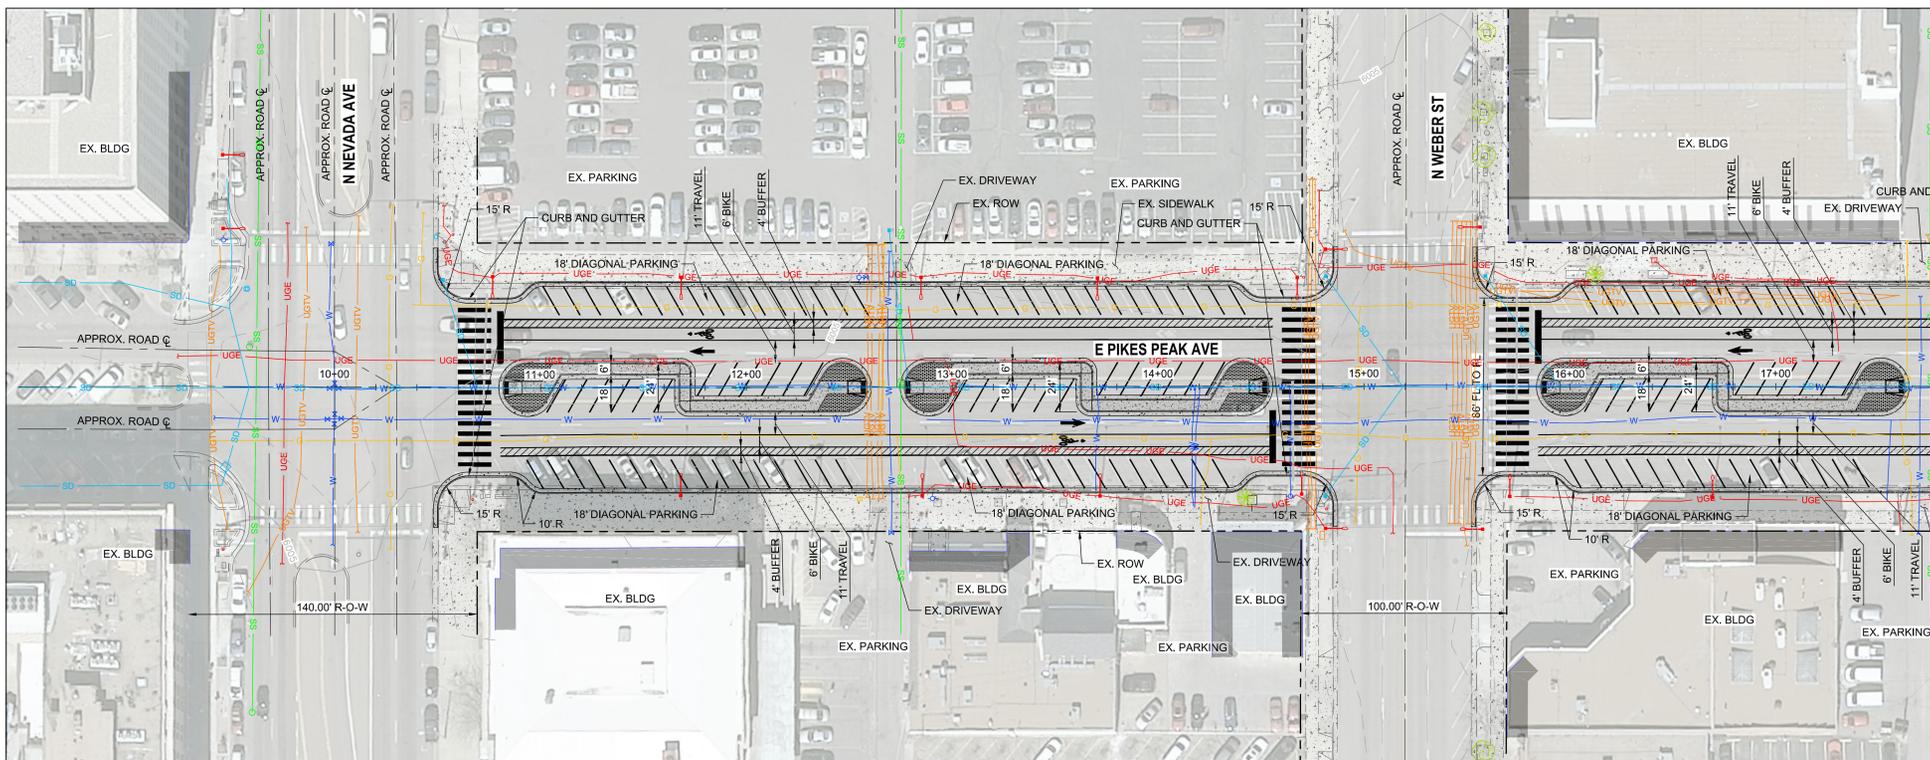


**CONCEPTUAL DESIGN LAYOUT
NEVADA AVE TO WEBER ST**

ALTERNATIVE D

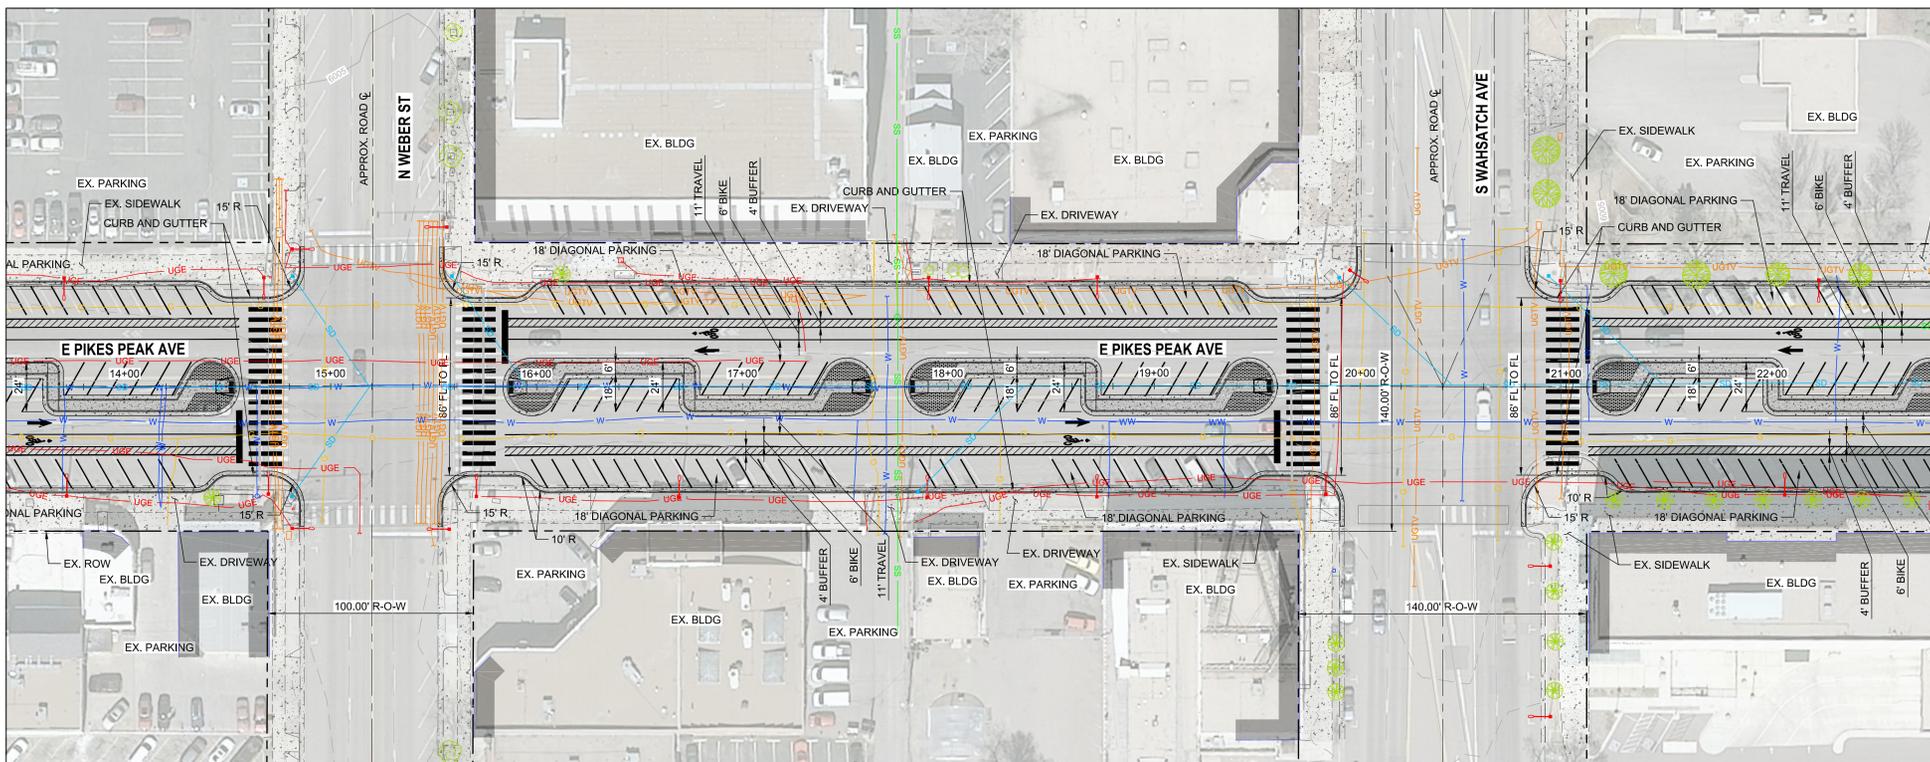

**CONCEPTUAL DESIGN LAYOUT
WEBER ST TO WAHSATCH AVE**

ALTERNATIVE D

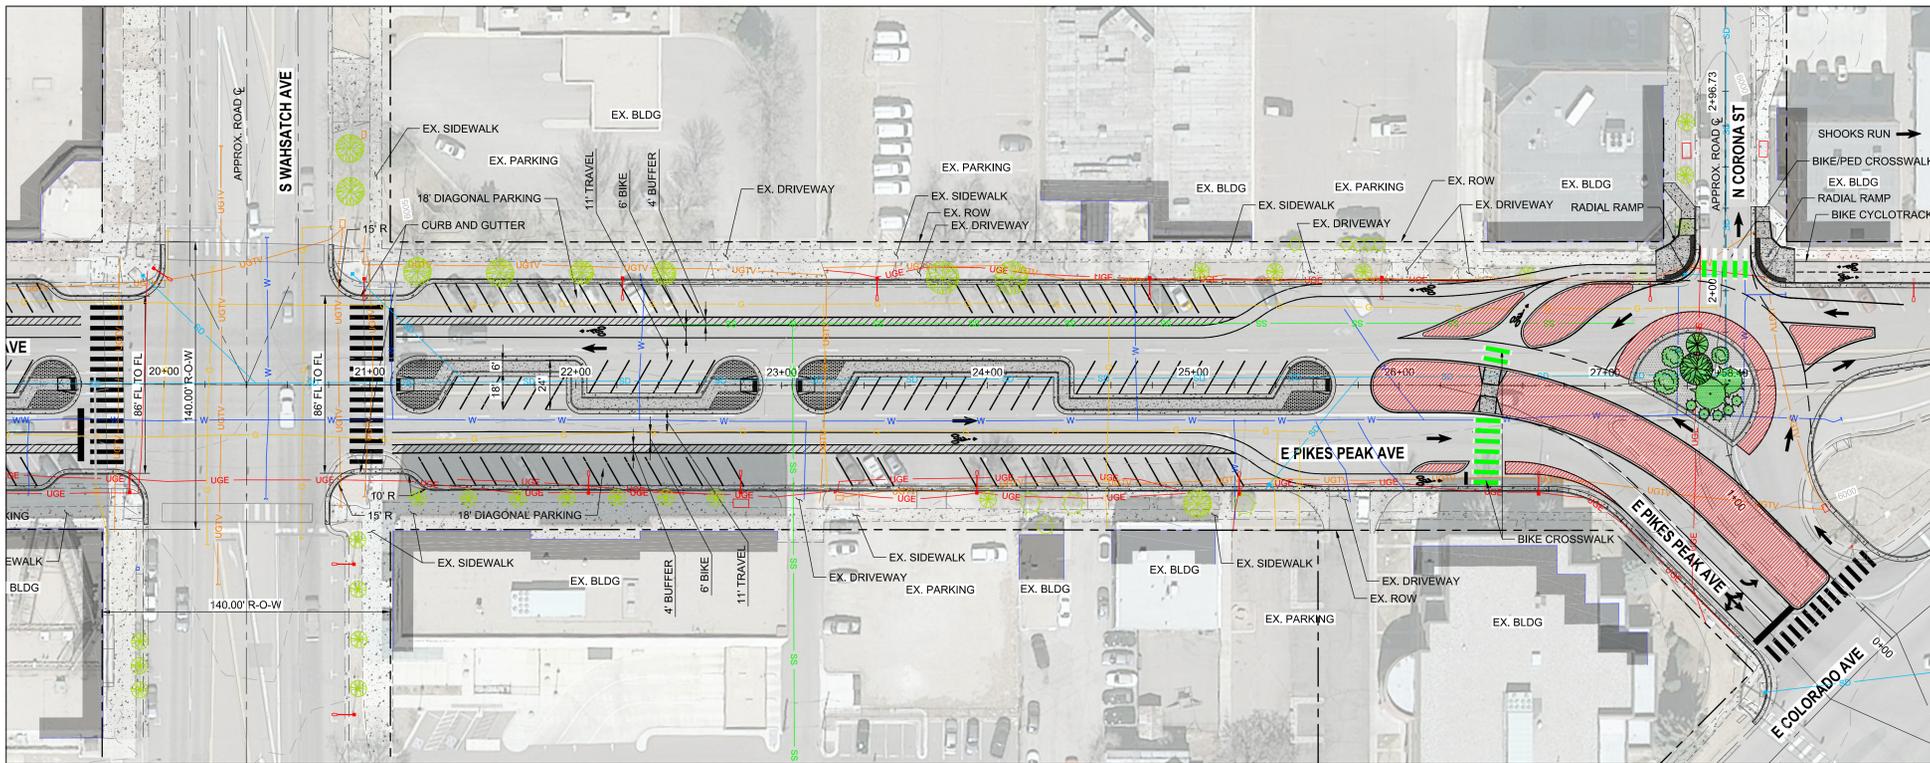

**CONCEPTUAL DESIGN LAYOUT
WAHSATCH AVE TO COLORADO AVE**

ALTERNATIVE D

